


S:\Engineering\TrafficEngineering\Intersection Concepts\7th St Bike Lanes\7th St Bike Lane.dwg
NCS.ctb

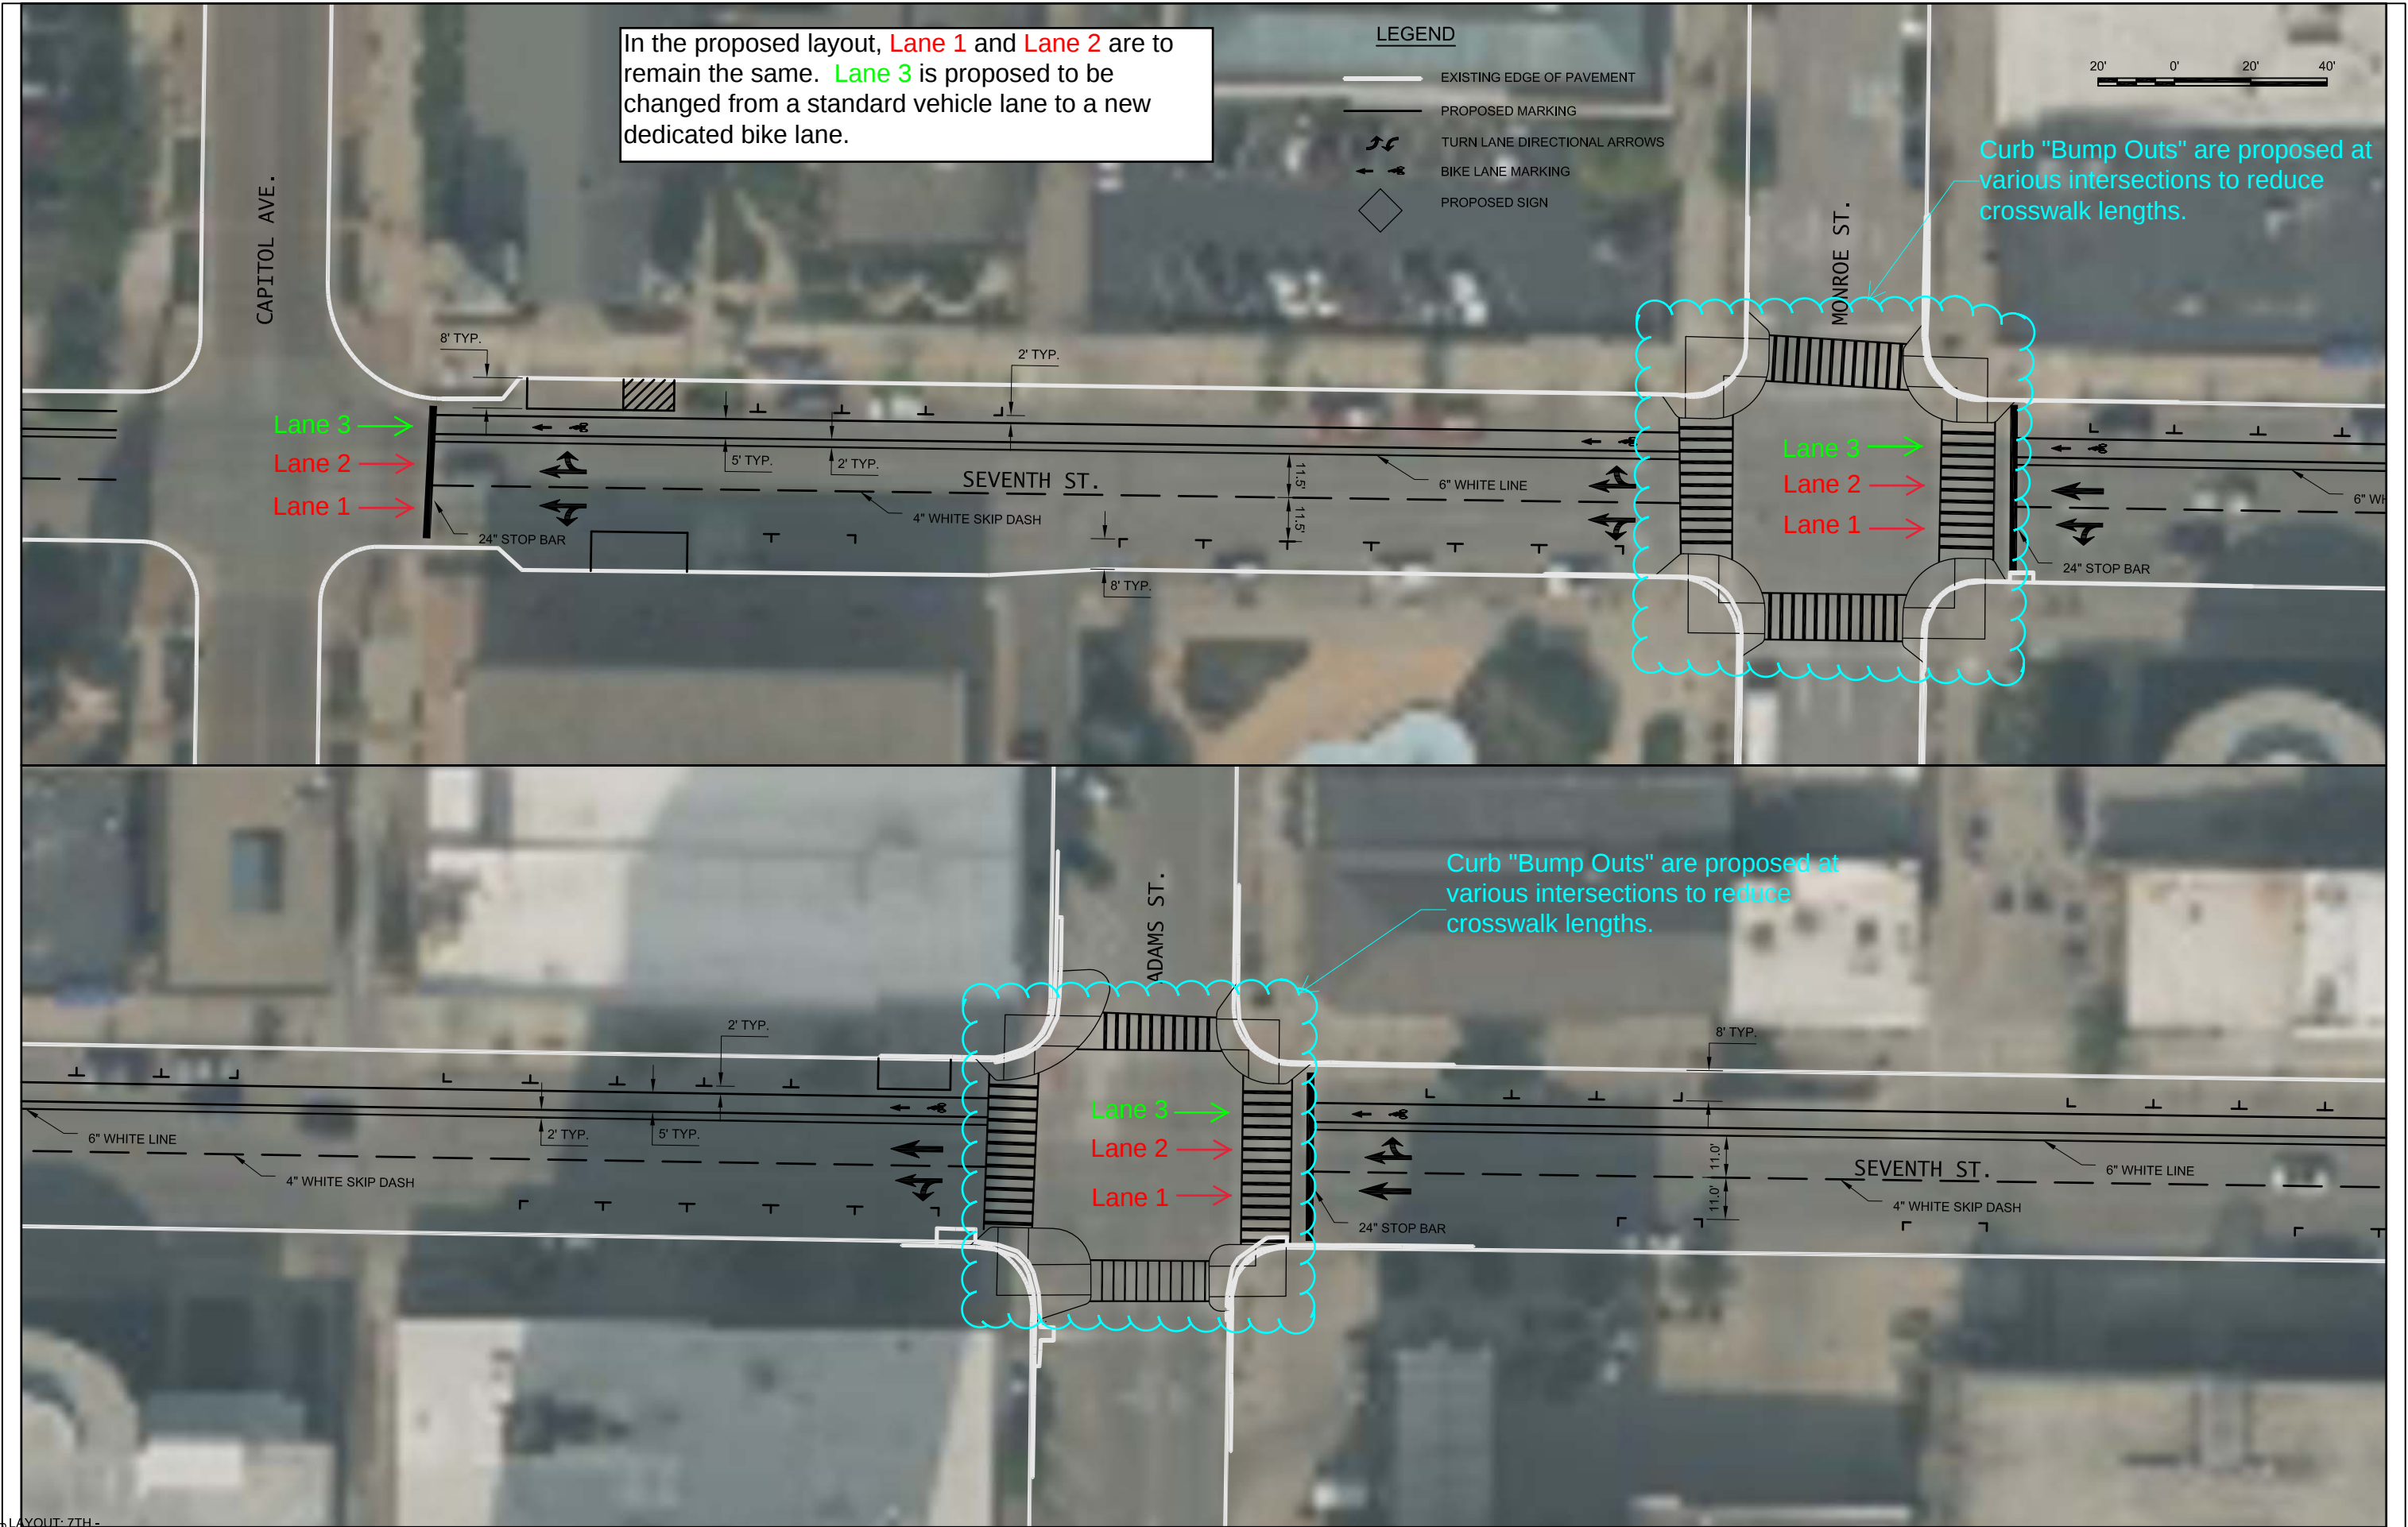

LAYOUT: 7TH -

CAPITOL TO WASH	DESIGNED BY: TJH	REVISED:
SCALE: 0.5:1	DRAWN BY: TJH	REVISED:
PLOT DATE:	CHECKED BY: NCB	REVISED:
30/04/2025	DATE:	REVISED:

**CITY OF SPRINGFIELD, ILLINOIS
PUBLIC WORKS**

CONTRACT NO. PW-00-00-00

PROJECT NO. #####

**SEVENTH STREET
CAPITOL TO WASHINGTON**

####

SCALE: 1" = 20'



SHEET NO. ##### OF X SHEETS

In the proposed layout, Lane 1 and Lane 2 are to remain the same. Lane 3 is proposed to be changed from a standard vehicle lane to a new dedicated bike lane.

- LEGEND
- EXISTING EDGE OF PAVEMENT
 - PROPOSED MARKING
 - TURN LANE DIRECTIONAL ARROWS
 - BIKE LANE MARKING
 - PROPOSED SIGN



Curb "Bump Outs" are proposed at various intersections to reduce crosswalk lengths.

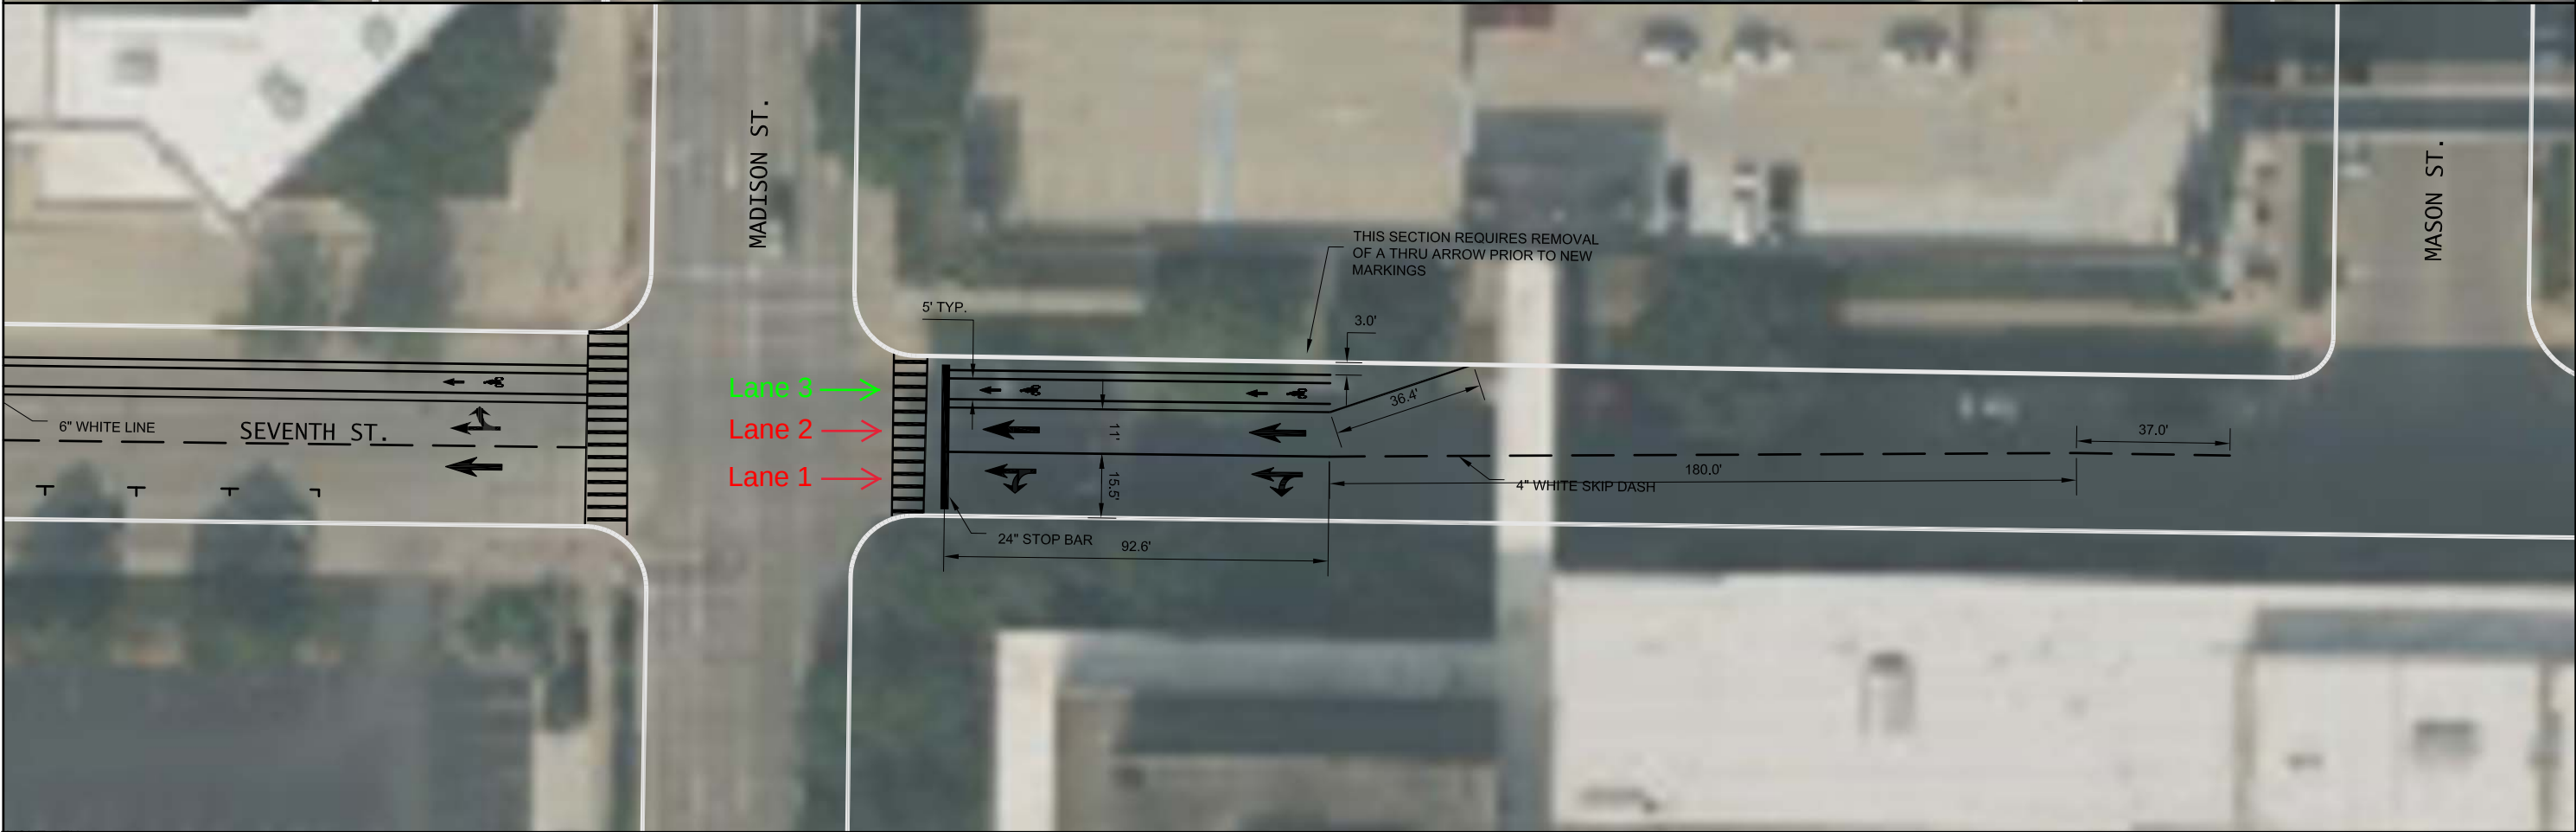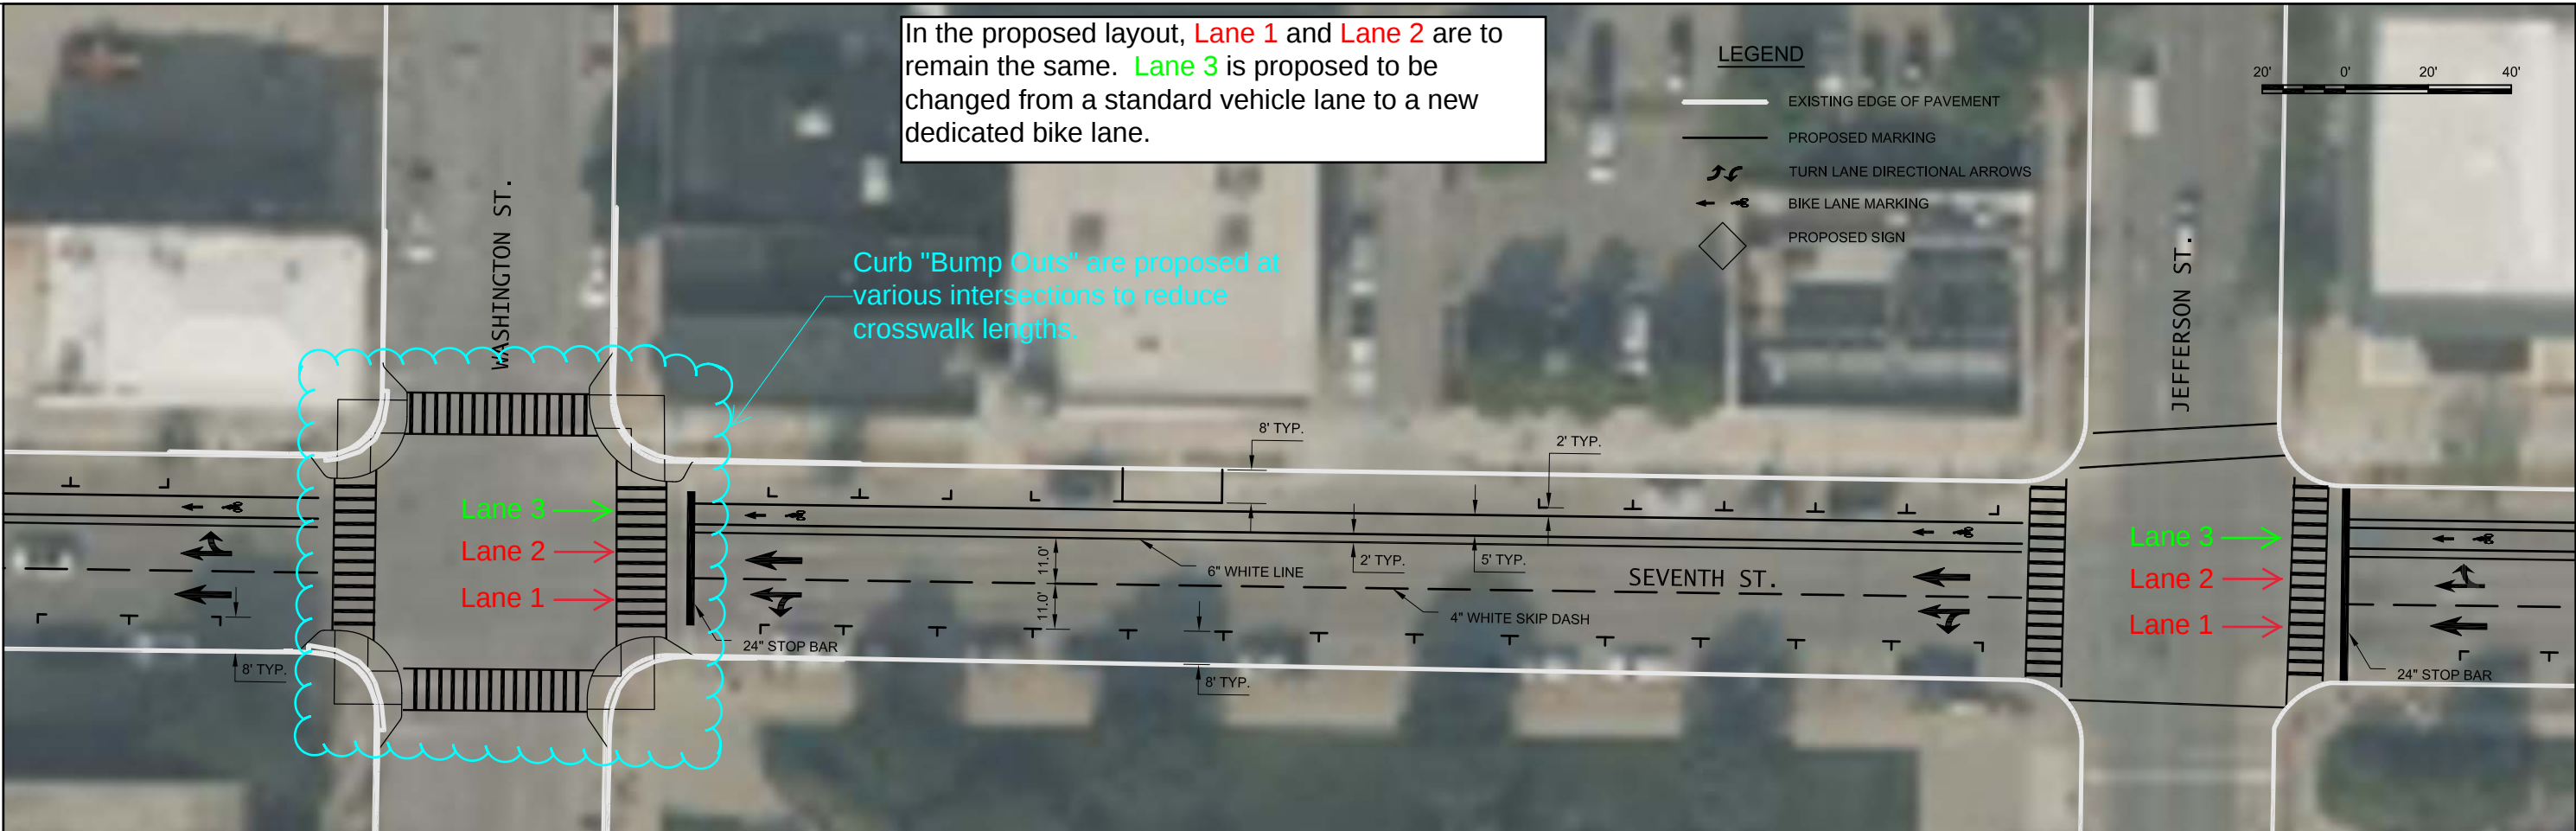

S:\Engineering\TrafficEngineering\Intersection Concepts\7th St Bike Lanes\7th St Bike Lane.dwg
NCS.ctb

LAYOUT: 7TH - WASH TO MASON	DESIGNED BY: TJH	REVISED:
PLOT SCALE: 0.5:1	DRAWN BY: TJH	REVISED:
PLOT DATE: 30/04/2025	CHECKED BY: NCB	REVISED:
	DATE:	REVISED:

CITY OF SPRINGFIELD, ILLINOIS PUBLIC WORKS	PROJECT NO. #####
CONTRACT NO. PW-00-00-00	

SEVENTH STREET WASHINGTON TO MASON

####	SHEET NO. #### OF X SHEETS
SCALE: 1" = 20'	