

PROPOSED TYPICAL SECTION (LOOKING NORTH)


STA. 214+41.46 TO STA. 217+41.46

EXISTING LEGEND

- ① EXISTING PAVEMENT

PROPOSED LEGEND

- ① PROPOSED FULL-DEPTH PAVEMENT
- ② SUBBASE GRANULAR MATERIAL, TYPE B, 12"
- ③ CONCRETE BARRIER WALL
- ④ SHEET PILE RETAINING WALL
- ⑤ CONCRETE PAVEMENT (MULTI-USE PATH)
- ⑥ CONCRETE GUTTER, TYPE B6.18
- ⑦ P.C.C. SIDEWALK, 4"
- ⑧ TOPSOIL & SEEDING

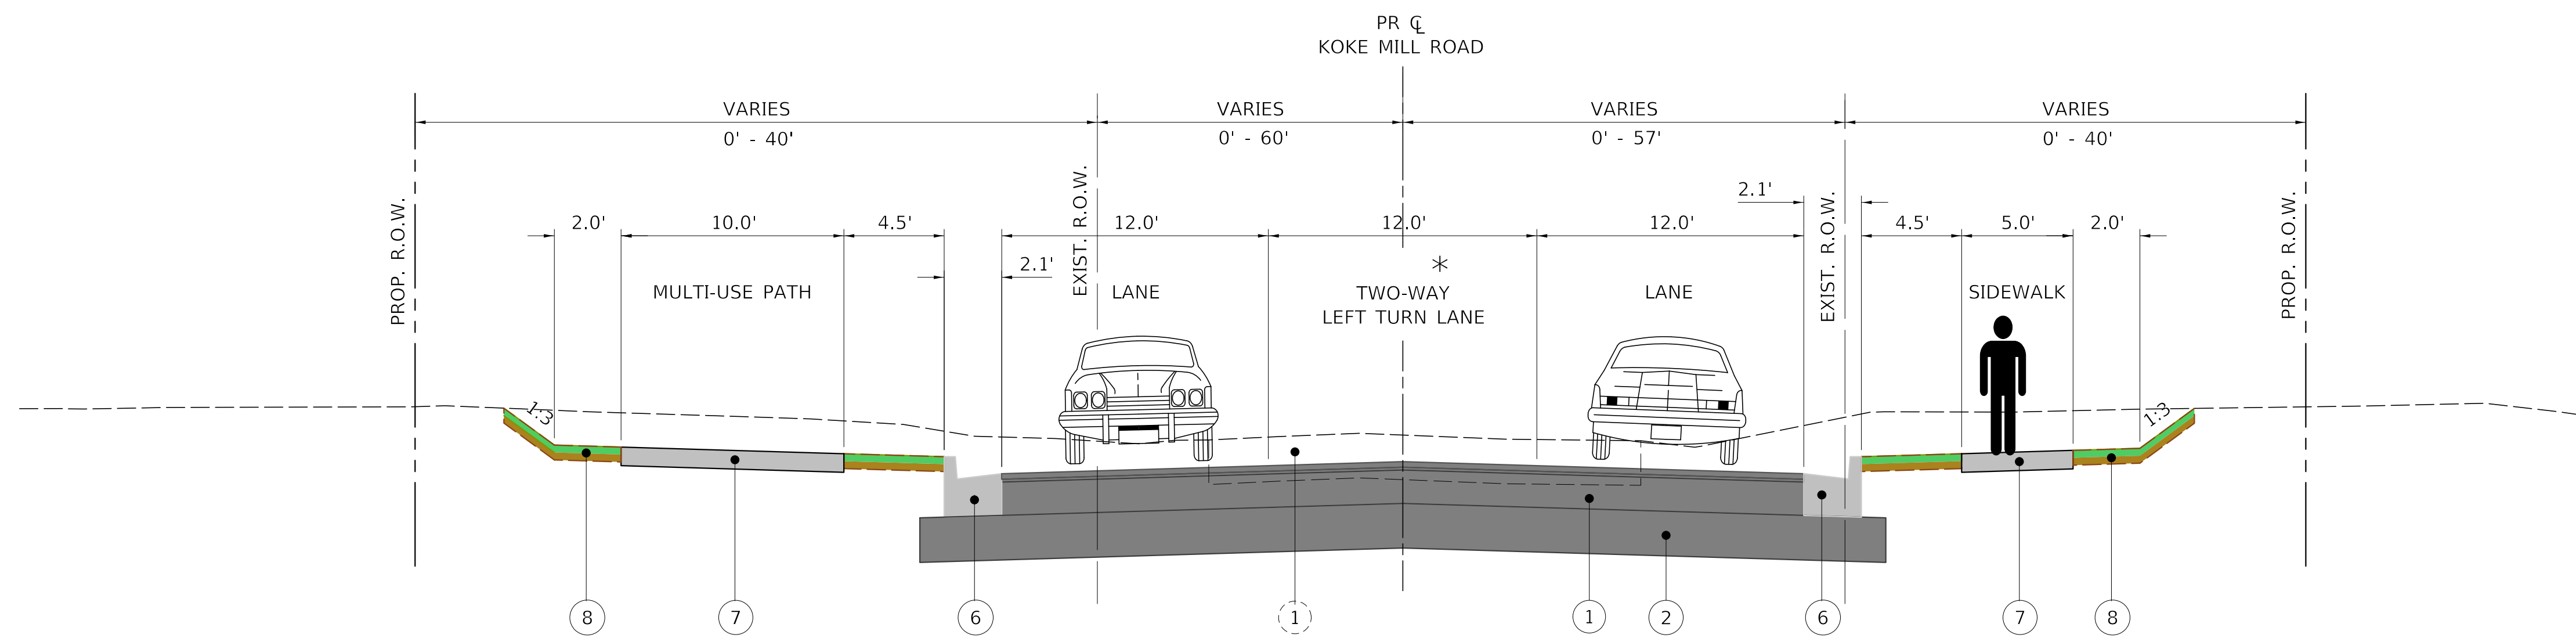

PROPOSED TYPICAL SECTION (LOOKING NORTH)

STA. 211+41.46 TO STA. 214+41.46 (NO PROP. R.O.W.)

STA. 217+41.46 TO STA. 246+50.00

* SHARED LEFT-TURN LANE TRANSITION 12' TO 0'
FROM STA. 241+50.00 TO STA. 246+50.00

MODEL: Default
FILE NAME: C:\Springfield\2002501-00\Drawings\Roadway\CADD_Drawings\Exhibits...