



PROPOSED TYPICAL SECTION A-A

HEDLEY ROAD
LOOKING EAST

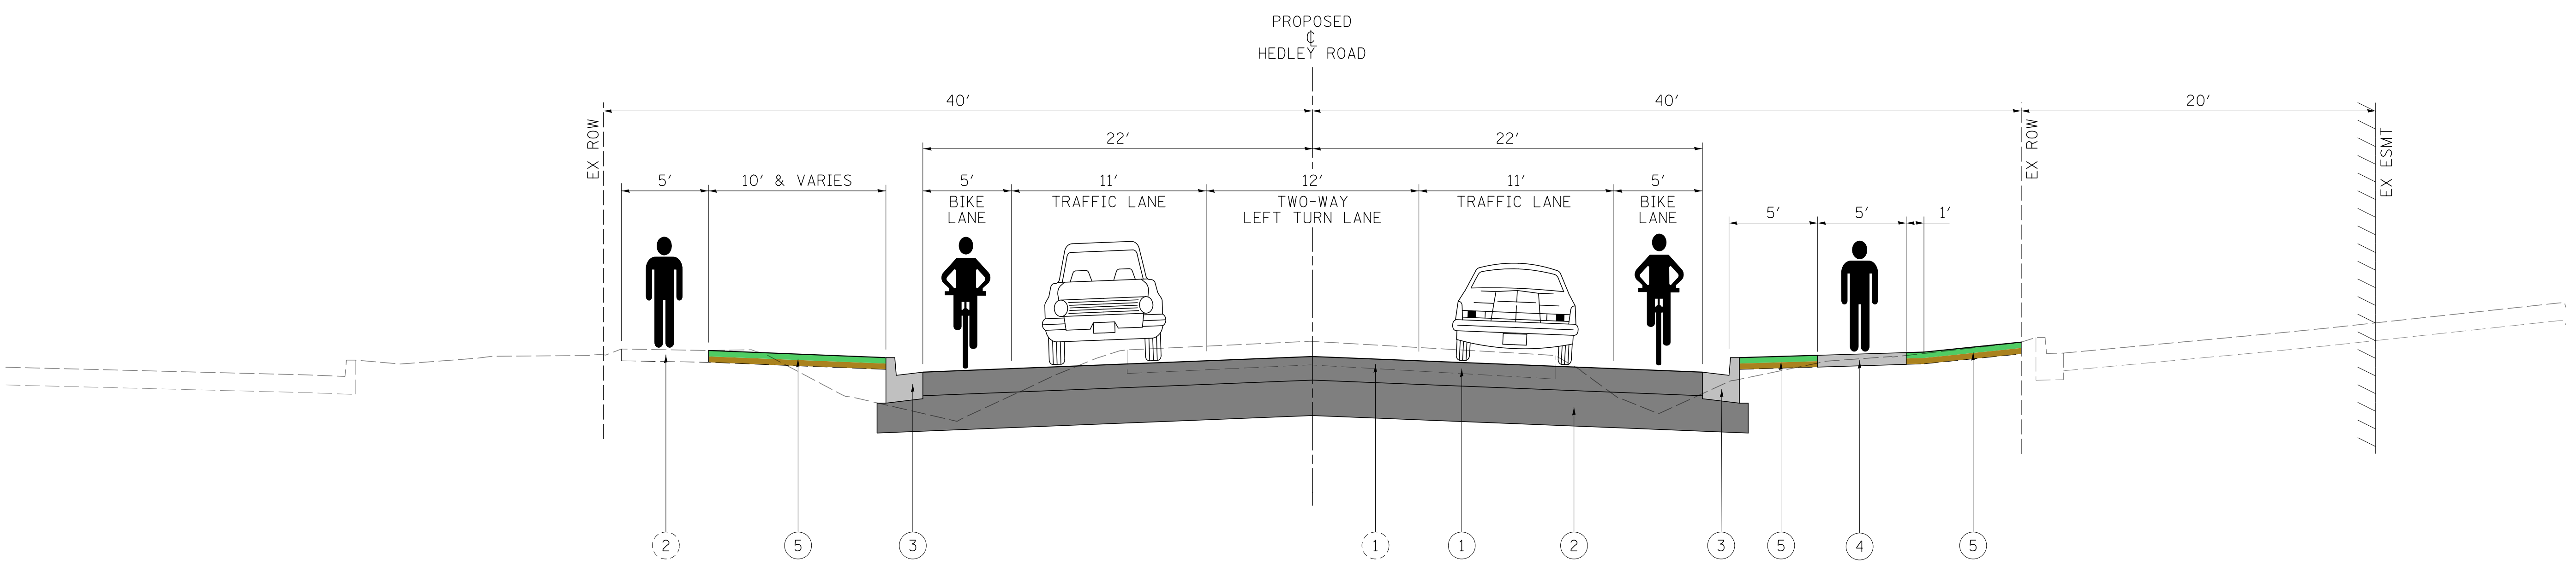


PROPOSED TYPICAL SECTION B-B

HEDLEY ROAD
LOOKING EAST

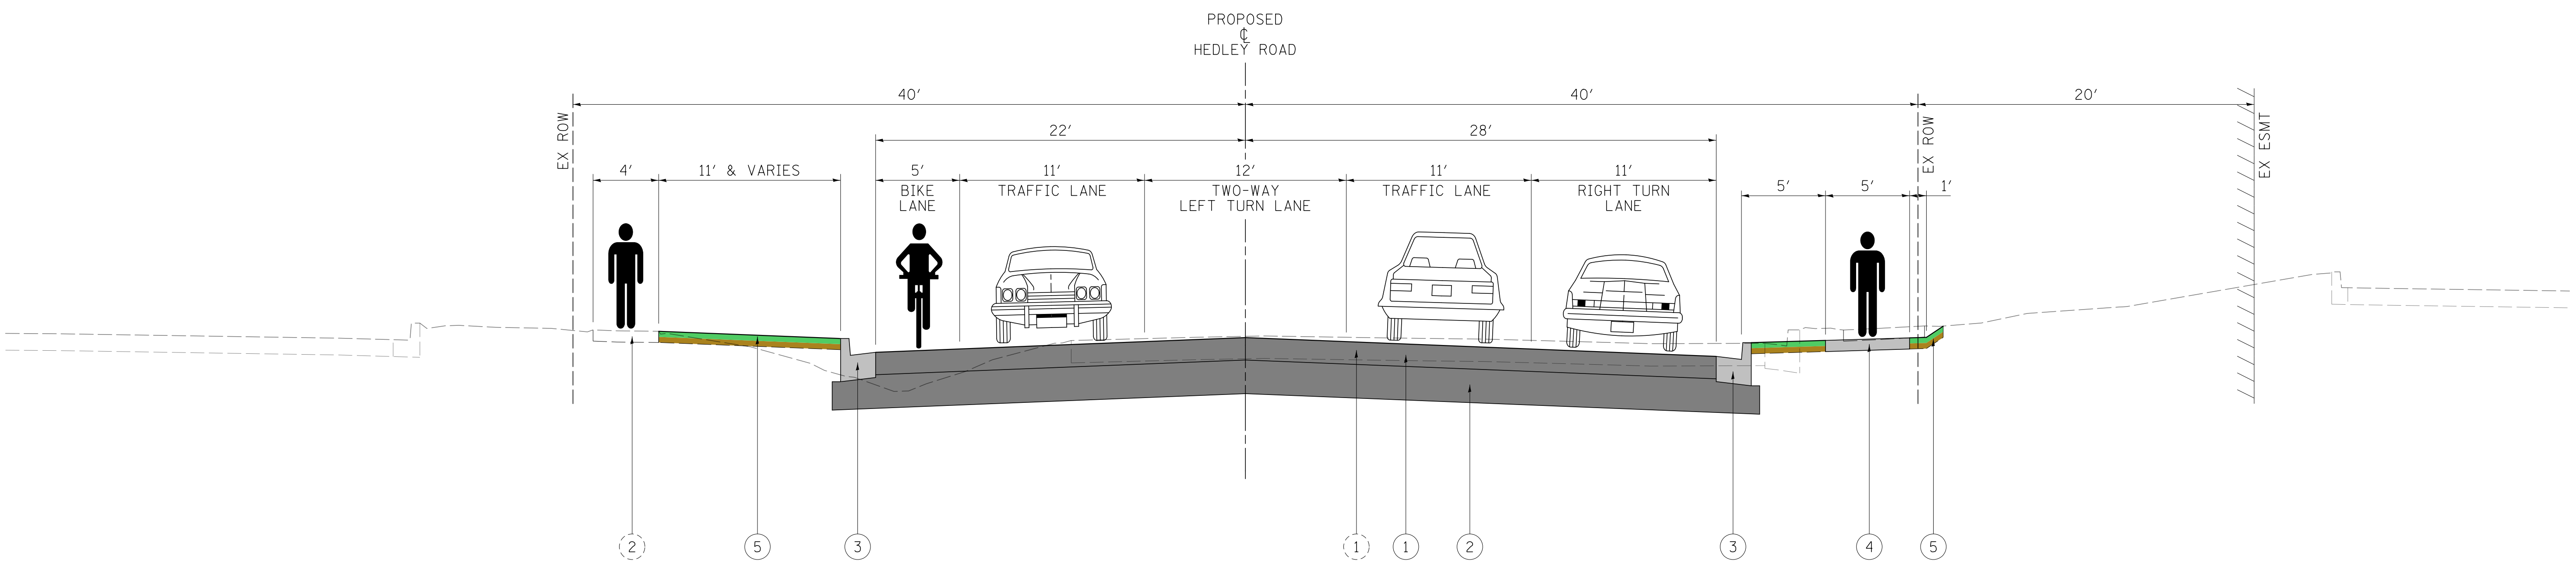

PROPOSED TYPICAL SECTION C-C (SIGNALIZED ALTERNATIVE)

HEDLEY ROAD
LOOKING EAST

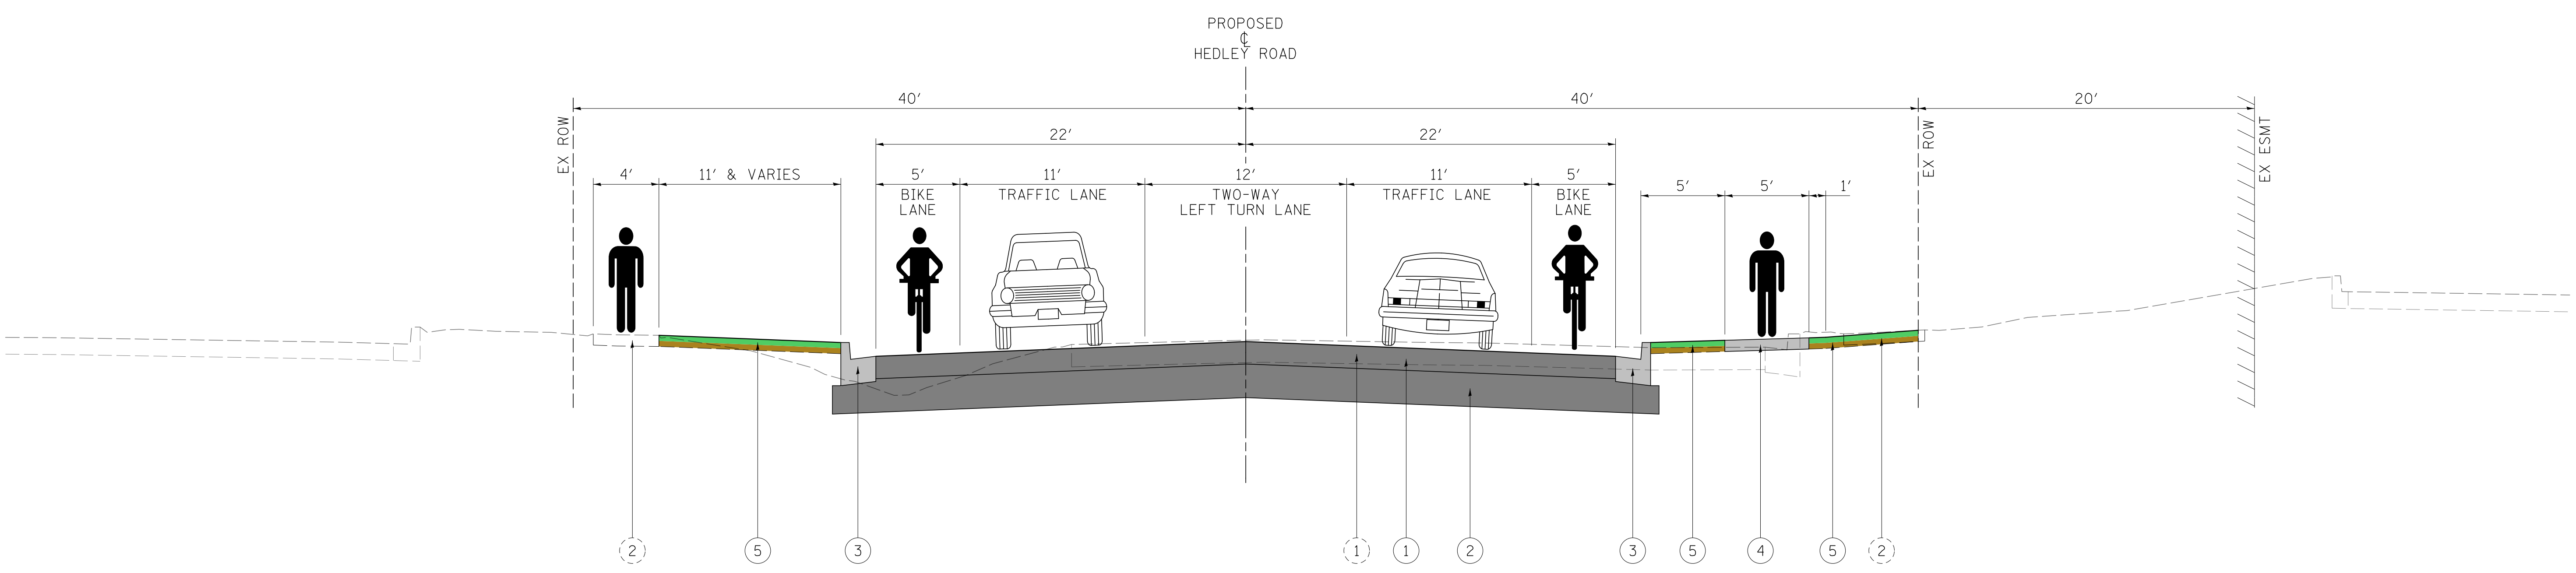

PROPOSED TYPICAL SECTION D-D (3/4 ACCESS ALTERNATIVE)

HEDLEY ROAD
LOOKING EAST

EXISTING LEGEND

- ① EXISTING PAVEMENT
- ② EXISTING SIDEWALK

PROPOSED LEGEND

- ① HOT-MIX ASPHALT PAVEMENT, FULL DEPTH
- ② SUBBASE GRANULAR MATERIAL, TYPE A
- ③ COMBINATION CONCRETE CURB AND GUTTER, TYPE B-6.18
- ④ PORTLAND CEMENT CONCRETE SIDEWALK
- ⑤ TOPSOIL PLACEMENT